


Path: S:\MAD\1200-1299\1276\002\data\GIS\Figures\Report\Figures\Figure 2.01-1A Storm Sewer System Map NE 11x17.mxd

User: tims

Date: 3/20/2017

Time: 2:40:43 PM

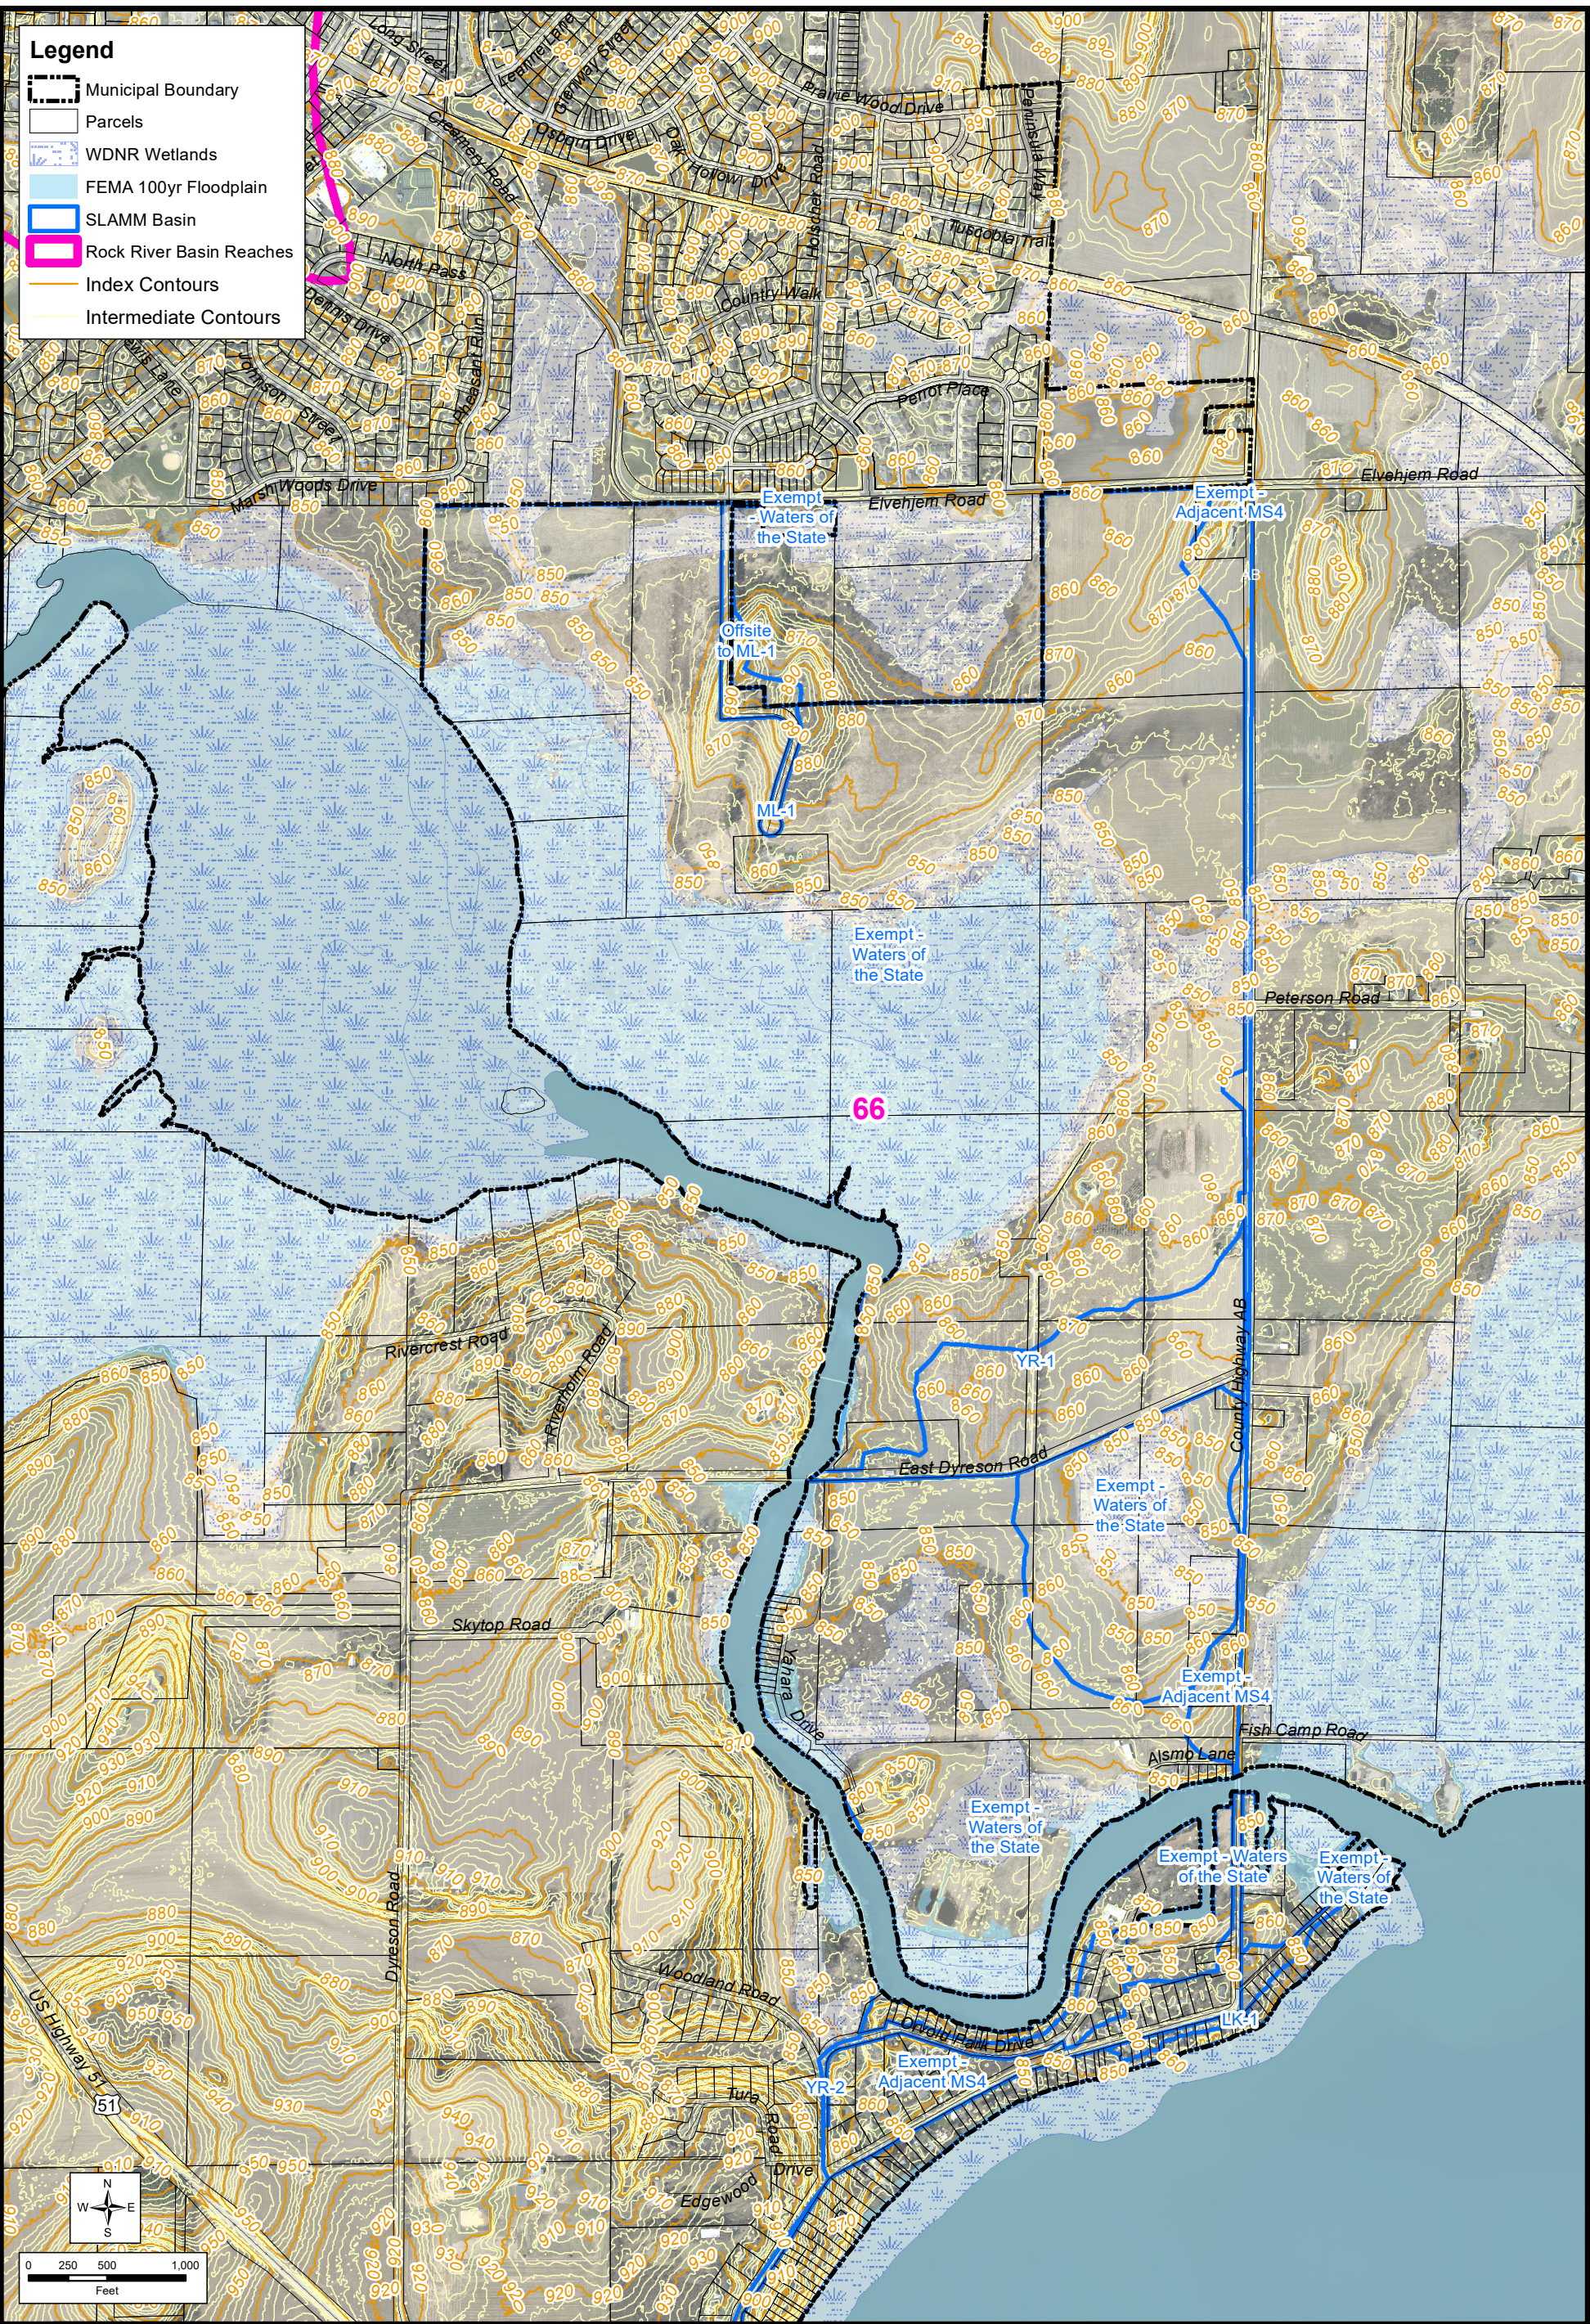

STORMWATER QUALITY MANAGEMENT PLAN
TOWN OF DUNN
DANE COUNTY, WISCONSIN

2014 ORTHO PHOTOGRAPHY

STRAND ASSOCIATES

FIGURE 2.01-1A
1276.002

Path: S:\MAD\1200-1299\1276002\JData\GIS\Figures\Report\Figures\Figure 2.01-1B Storm Sewer System Map NW 11x17.mxd

User: tjms

Date: 3/20/2017

Time: 2:38:38 PM



STORM SEWER SYSTEM MAP (NORTHWEST AREA)


**STORMWATER QUALITY MANAGEMENT PLAN
TOWN OF DUNN
DANE COUNTY, WISCONSIN**

2014 ORTHO PHOTOGRAPHY

STRAND ASSOCIATES

FIGURE 2.01-1B

1276.002

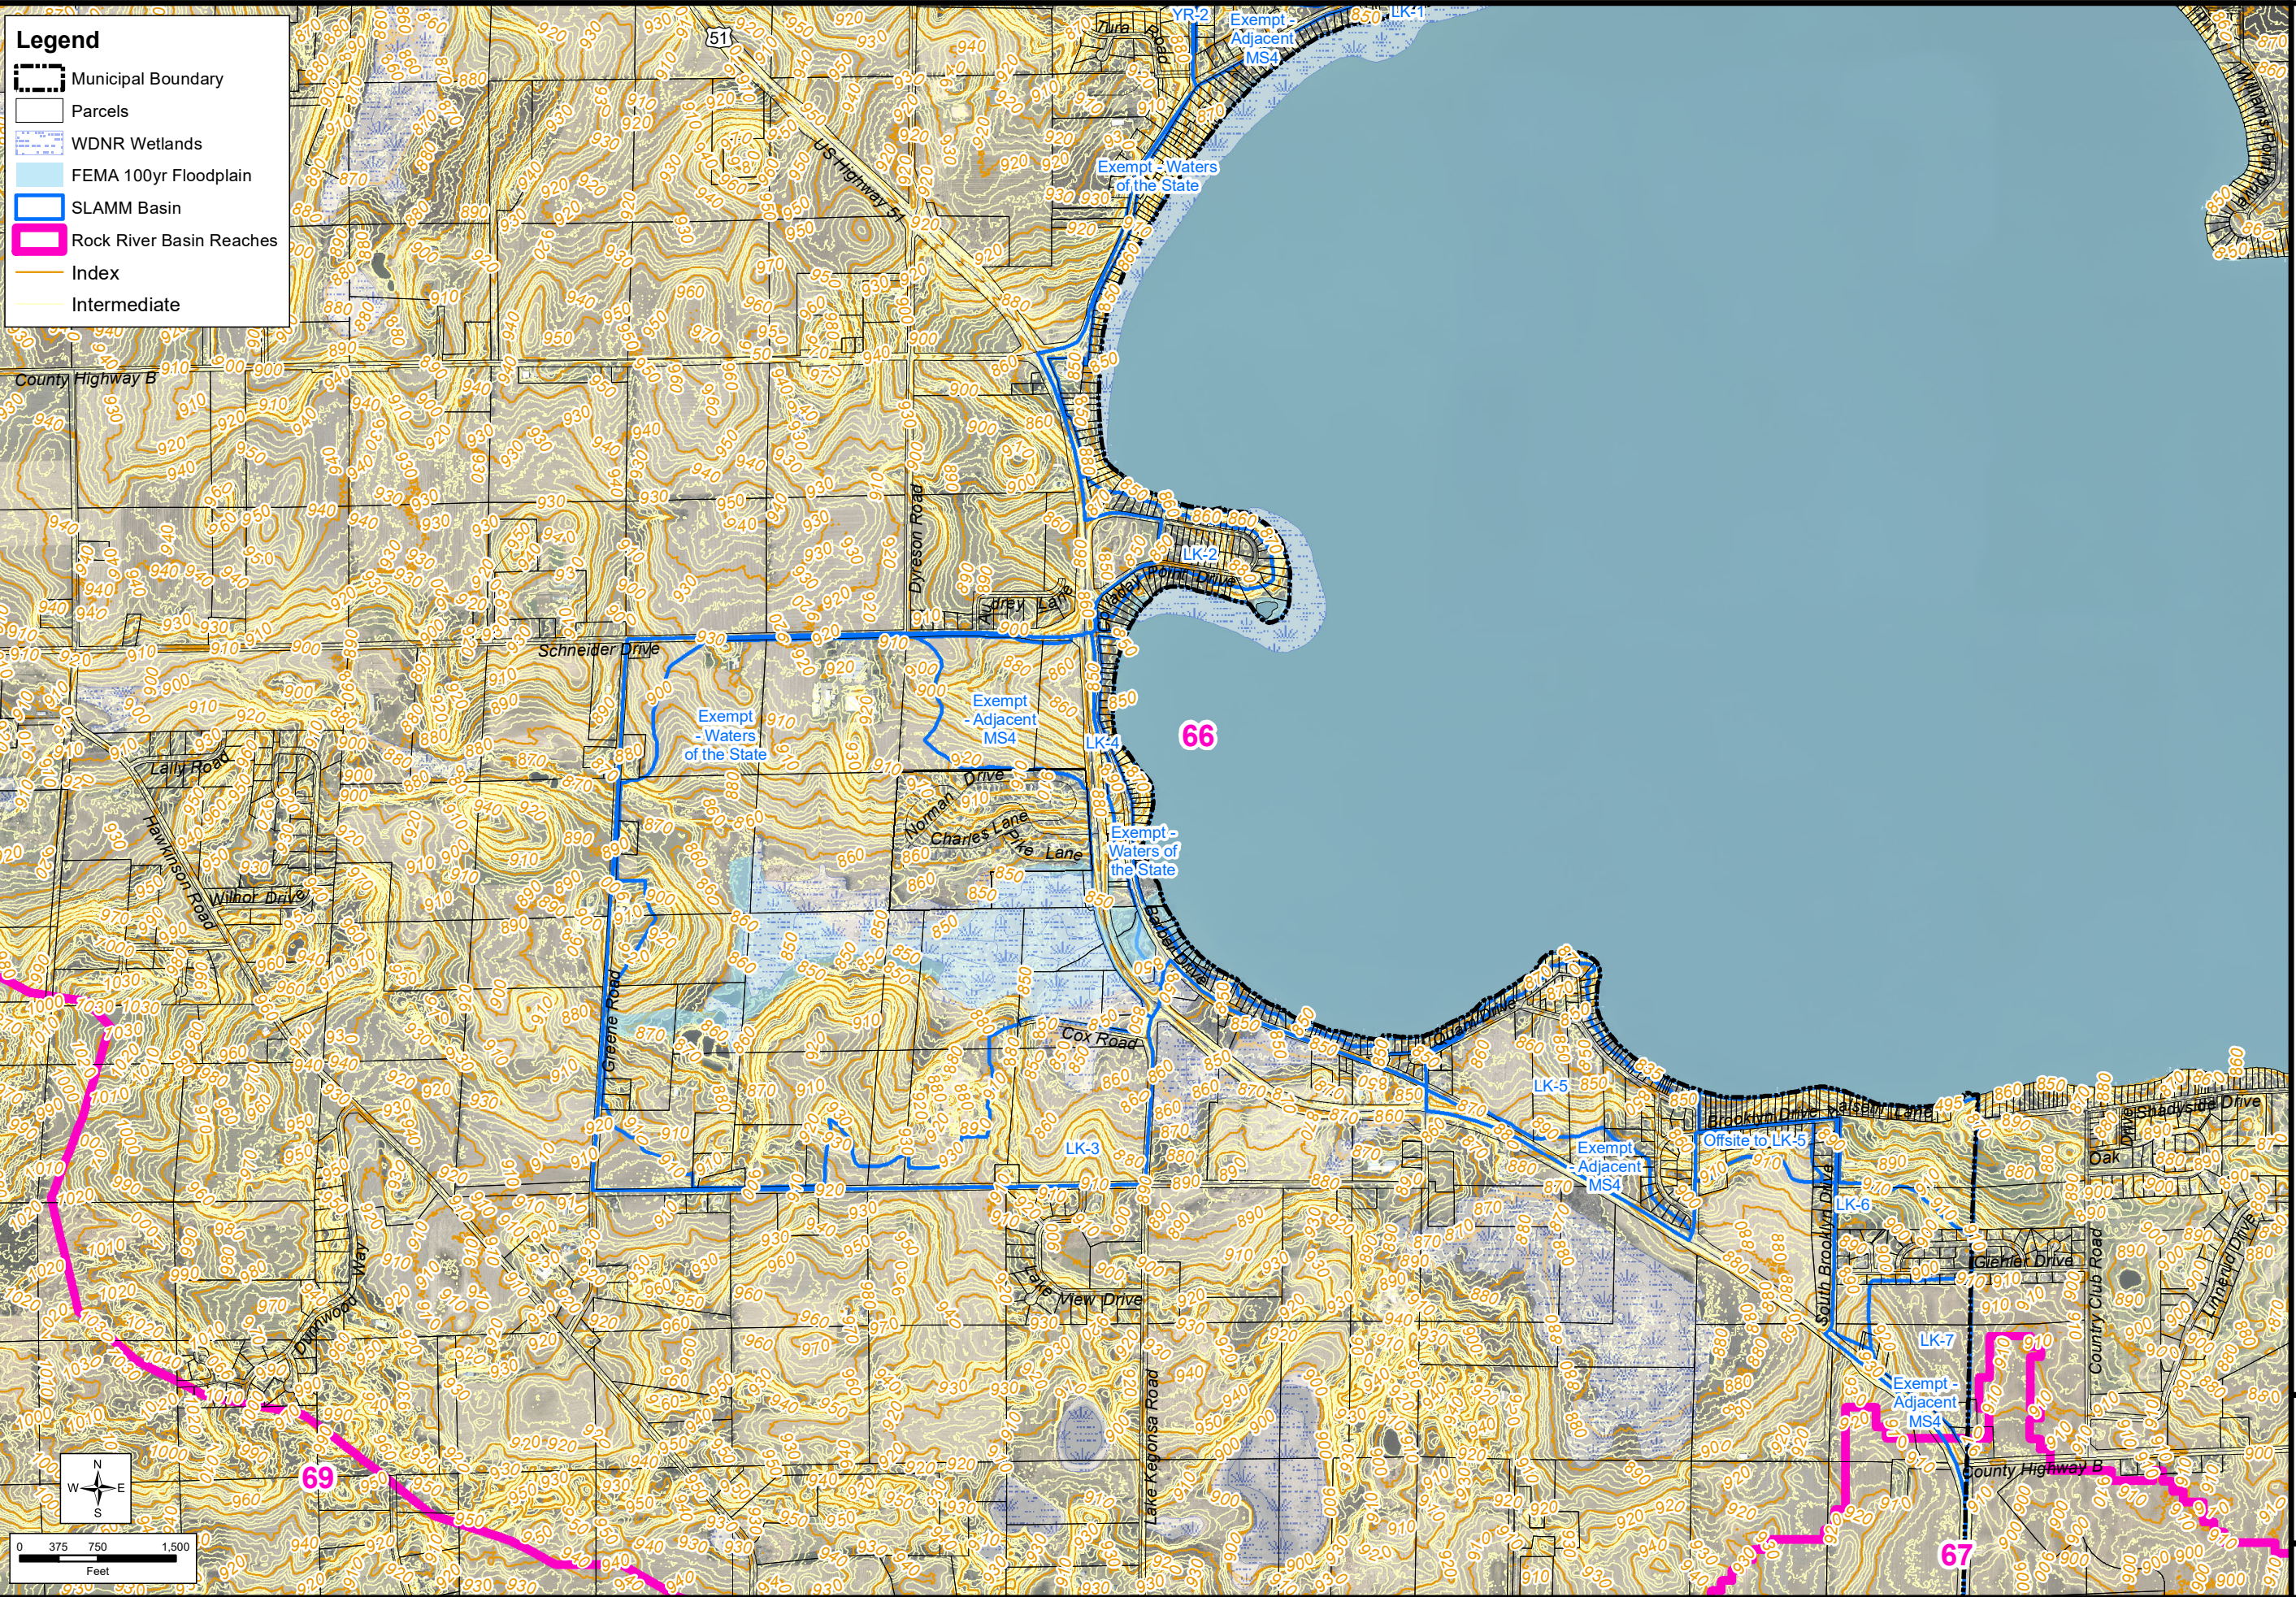

Path: S:\MAD\1200--1299\1276\002\Data\GIS\Figures\Report Figures\Figure 2.01-1C Storm Sewer System Map SE 11x17.mxd User: tims Date: 3/20/2017 Time: 2:36:13 PM

STORM SEWER SYSTEM MAP (SOUTHEAST AREA)

**STORMWATER QUALITY MANAGEMENT PLAN
TOWN OF DUNN
DANE COUNTY, WISCONSIN**



**FIGURE 2.01-1C
1276.002**

2014 ORTHO PHOTOGRAPHY